

DRAFT
27.11.2016





Kington Town Council

Kington War Memorial

Masterplan & Levels Review

PRO 003

November 2016

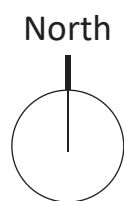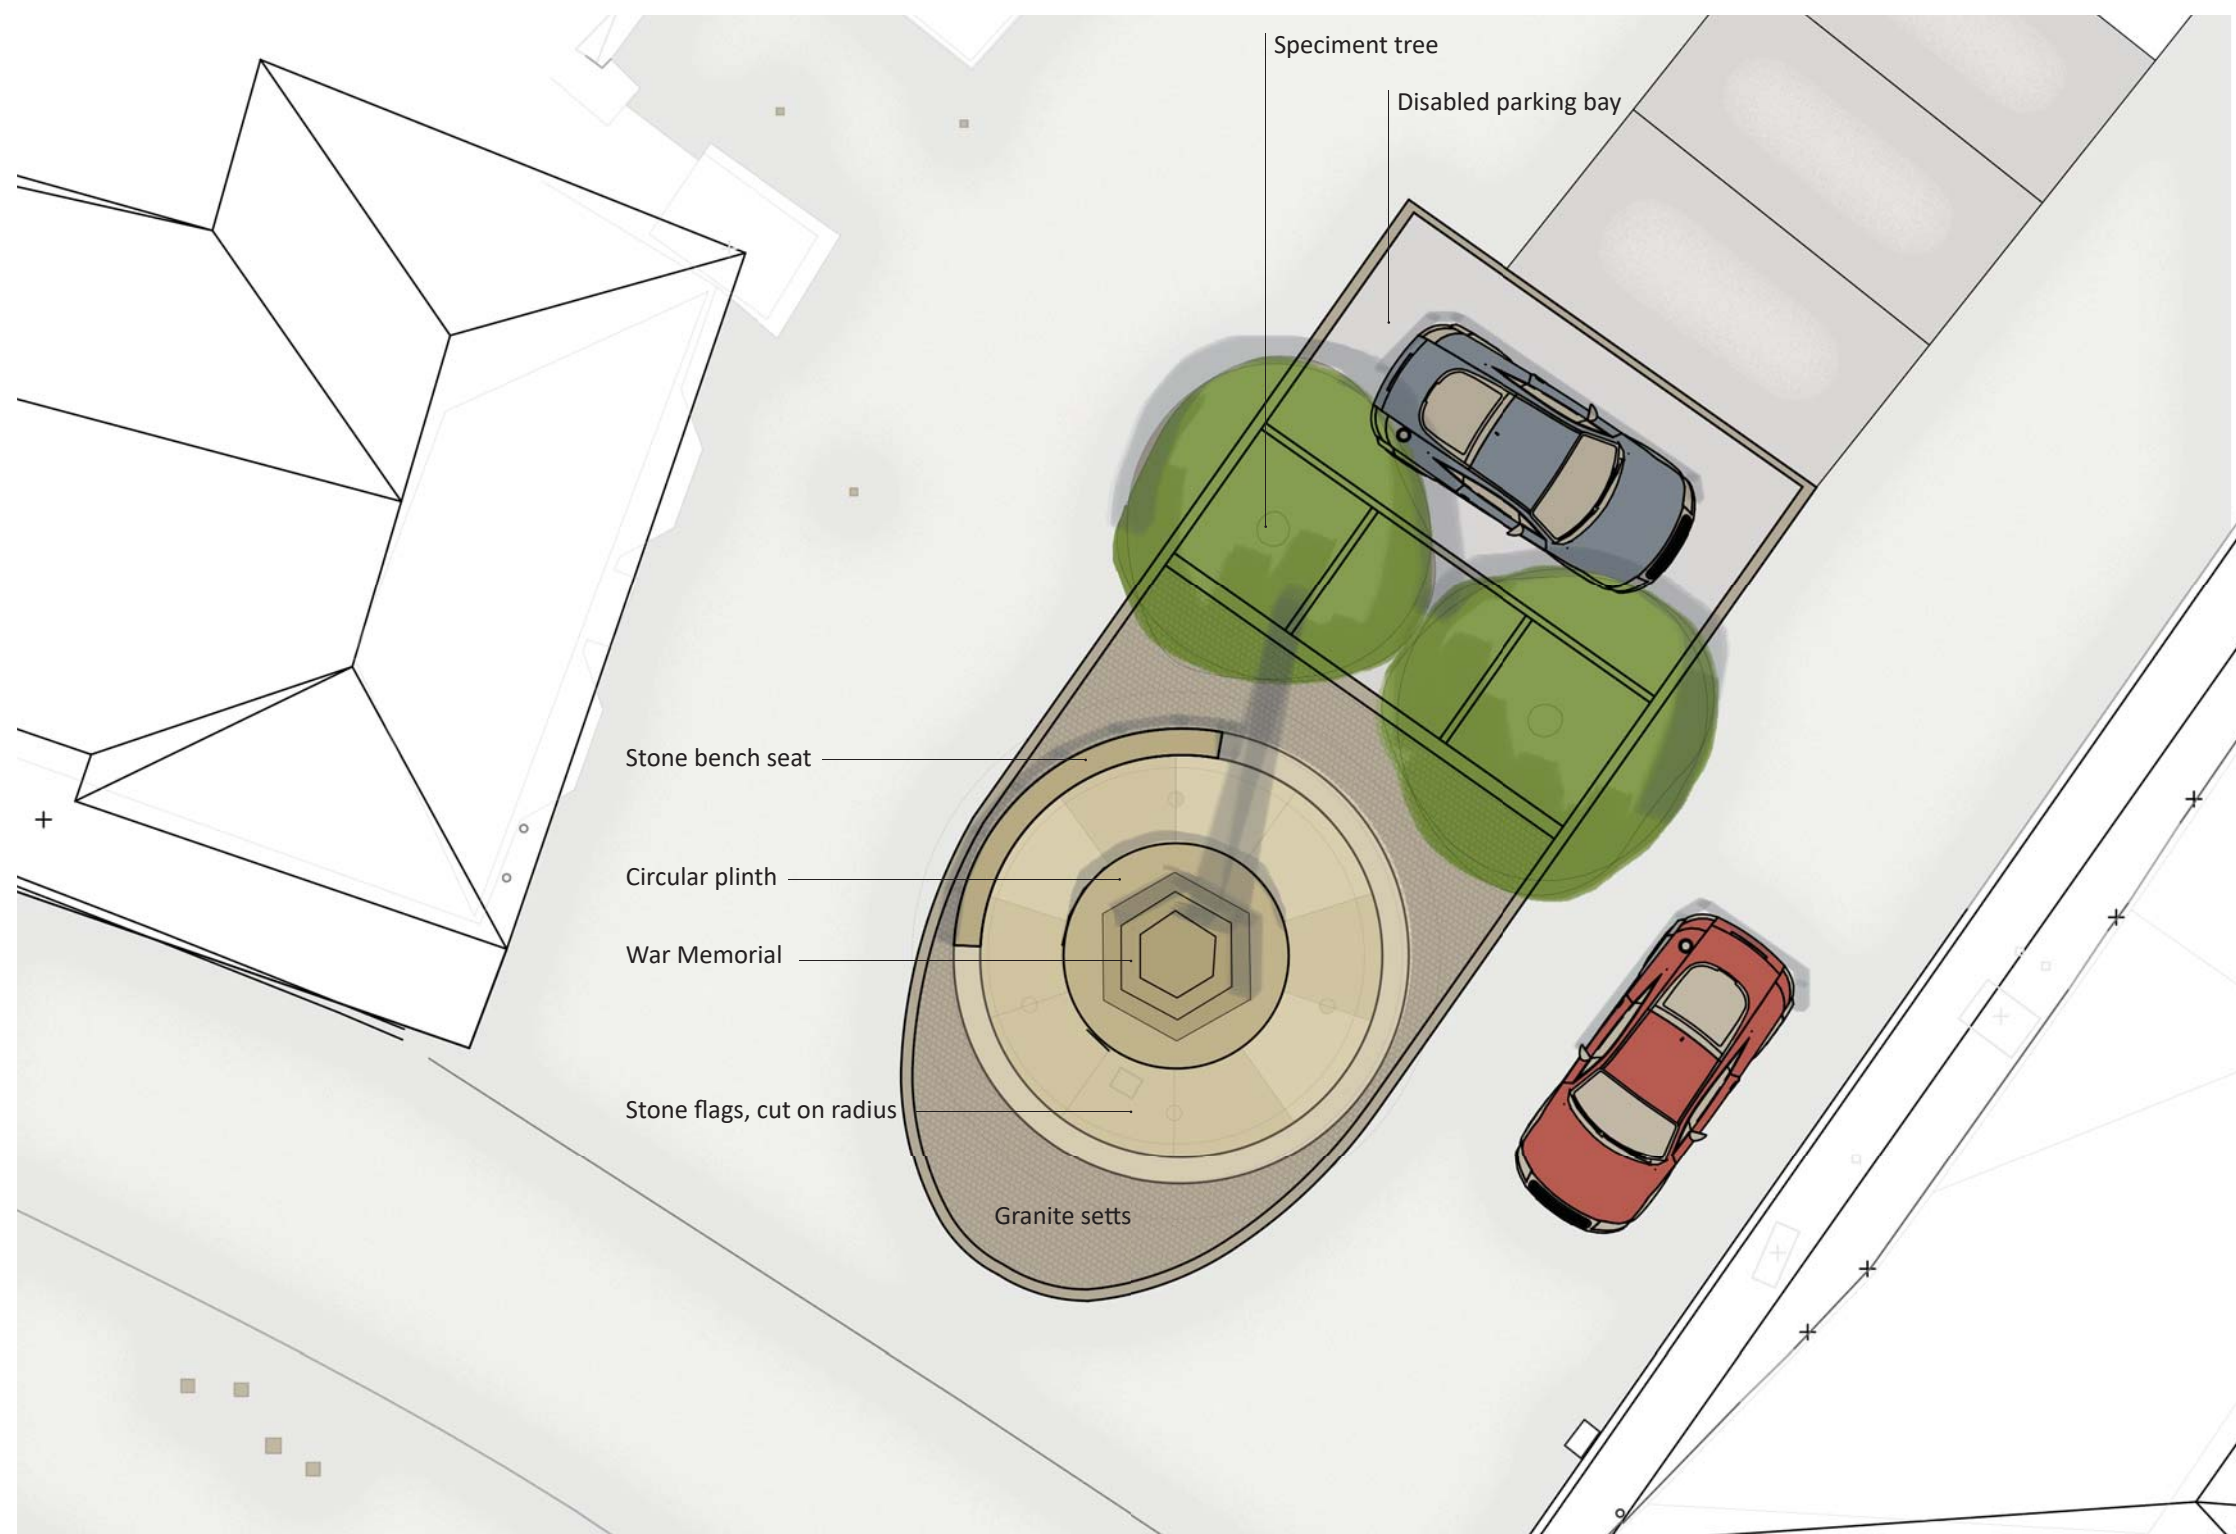

DRAFT
27.11.2016

Masterplan

Scale 1:100 @ A3



Engraved stone



Granite setts



Tree Species, indicative image only - To be confirmed





Stone flags

PRO 003_14(RP)002

November 2016


Robert Myers
Associates
Landscape Architecture

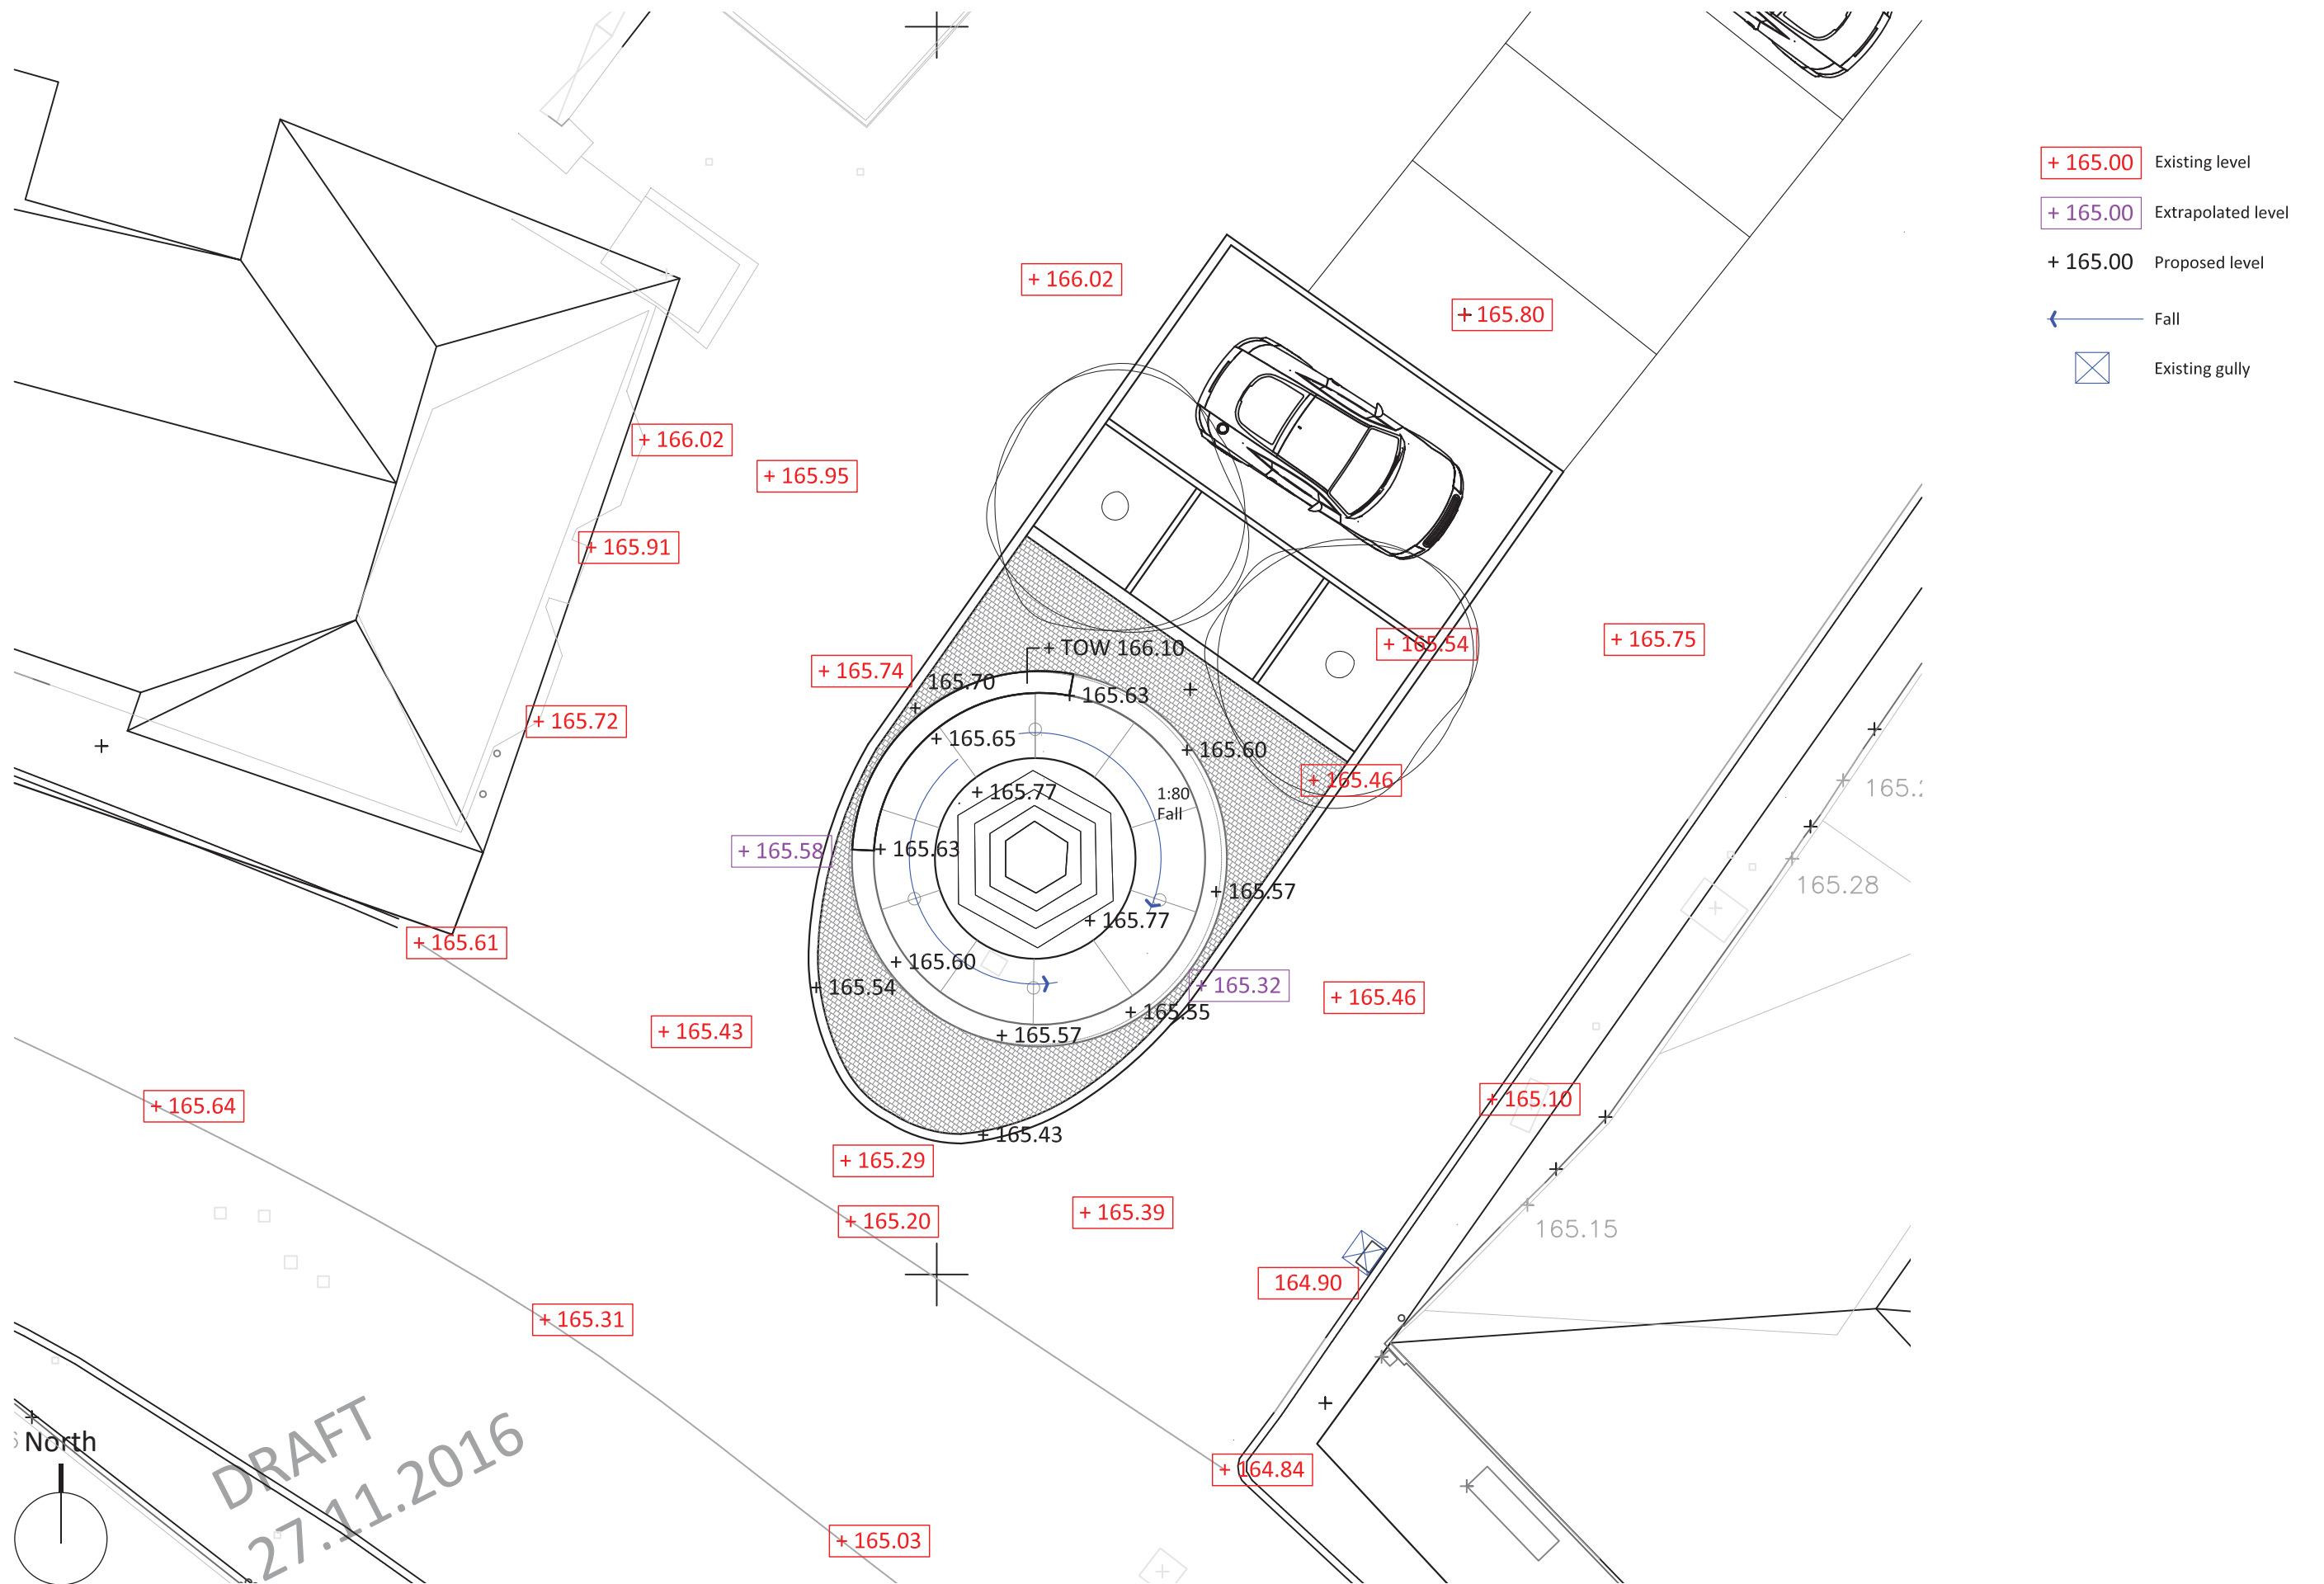

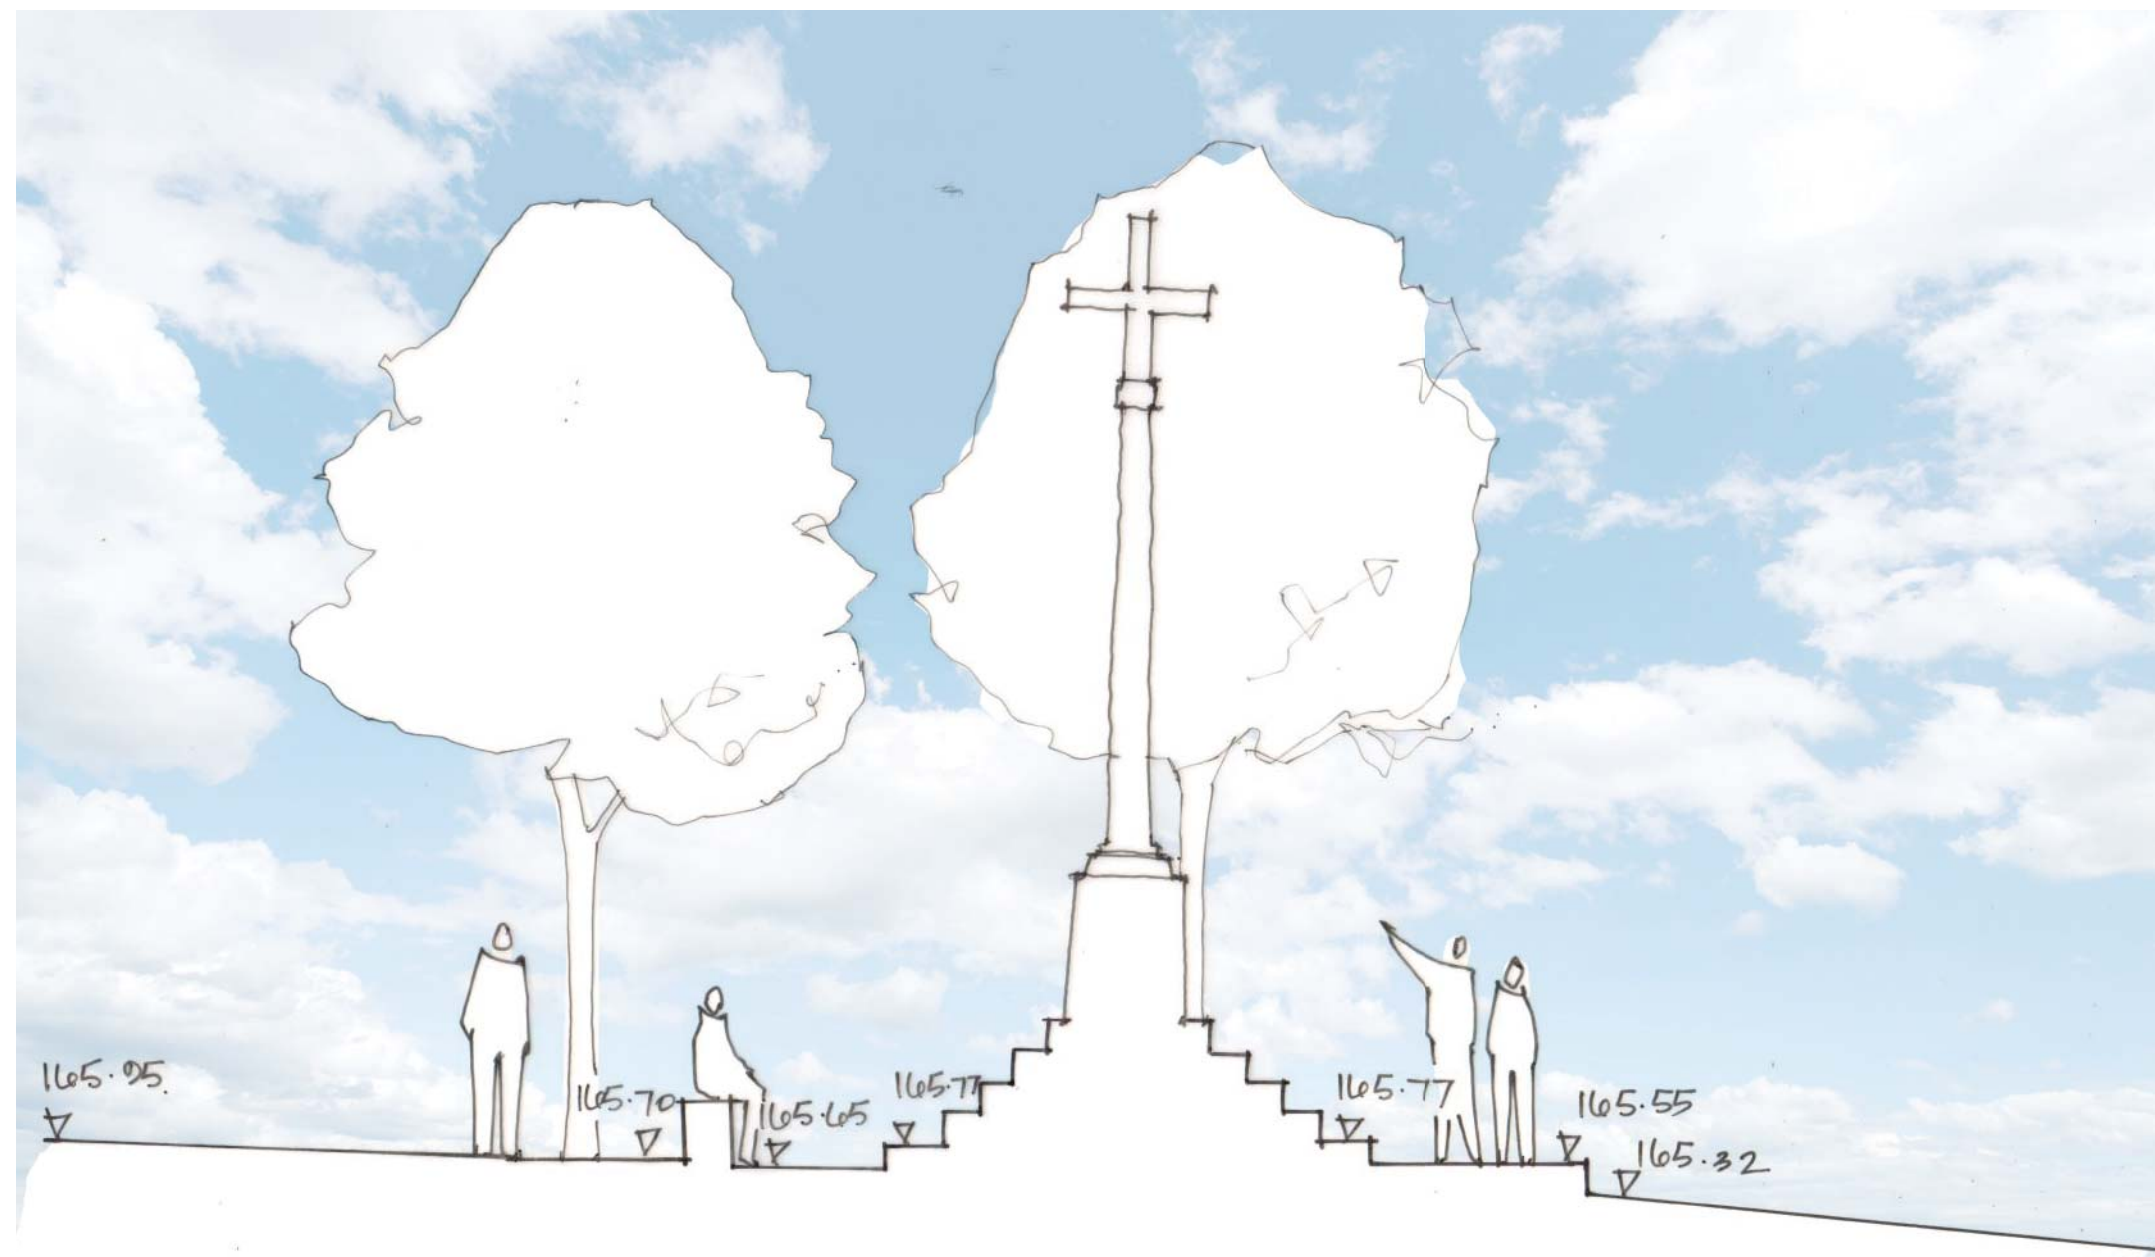

SECTION A - A
SCALE 1:50

DRAFT
27.11.2016

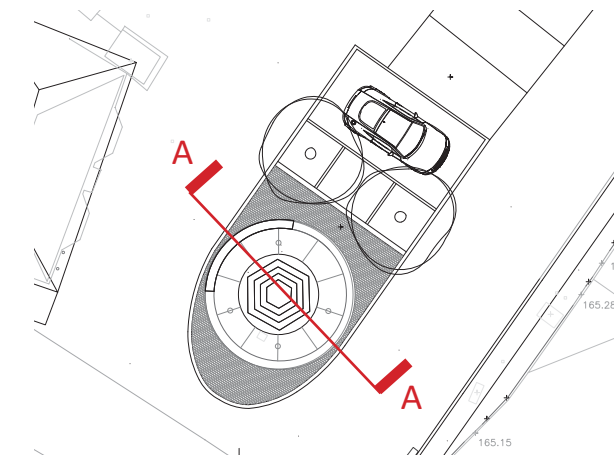

Keyplan
Not to Scale